
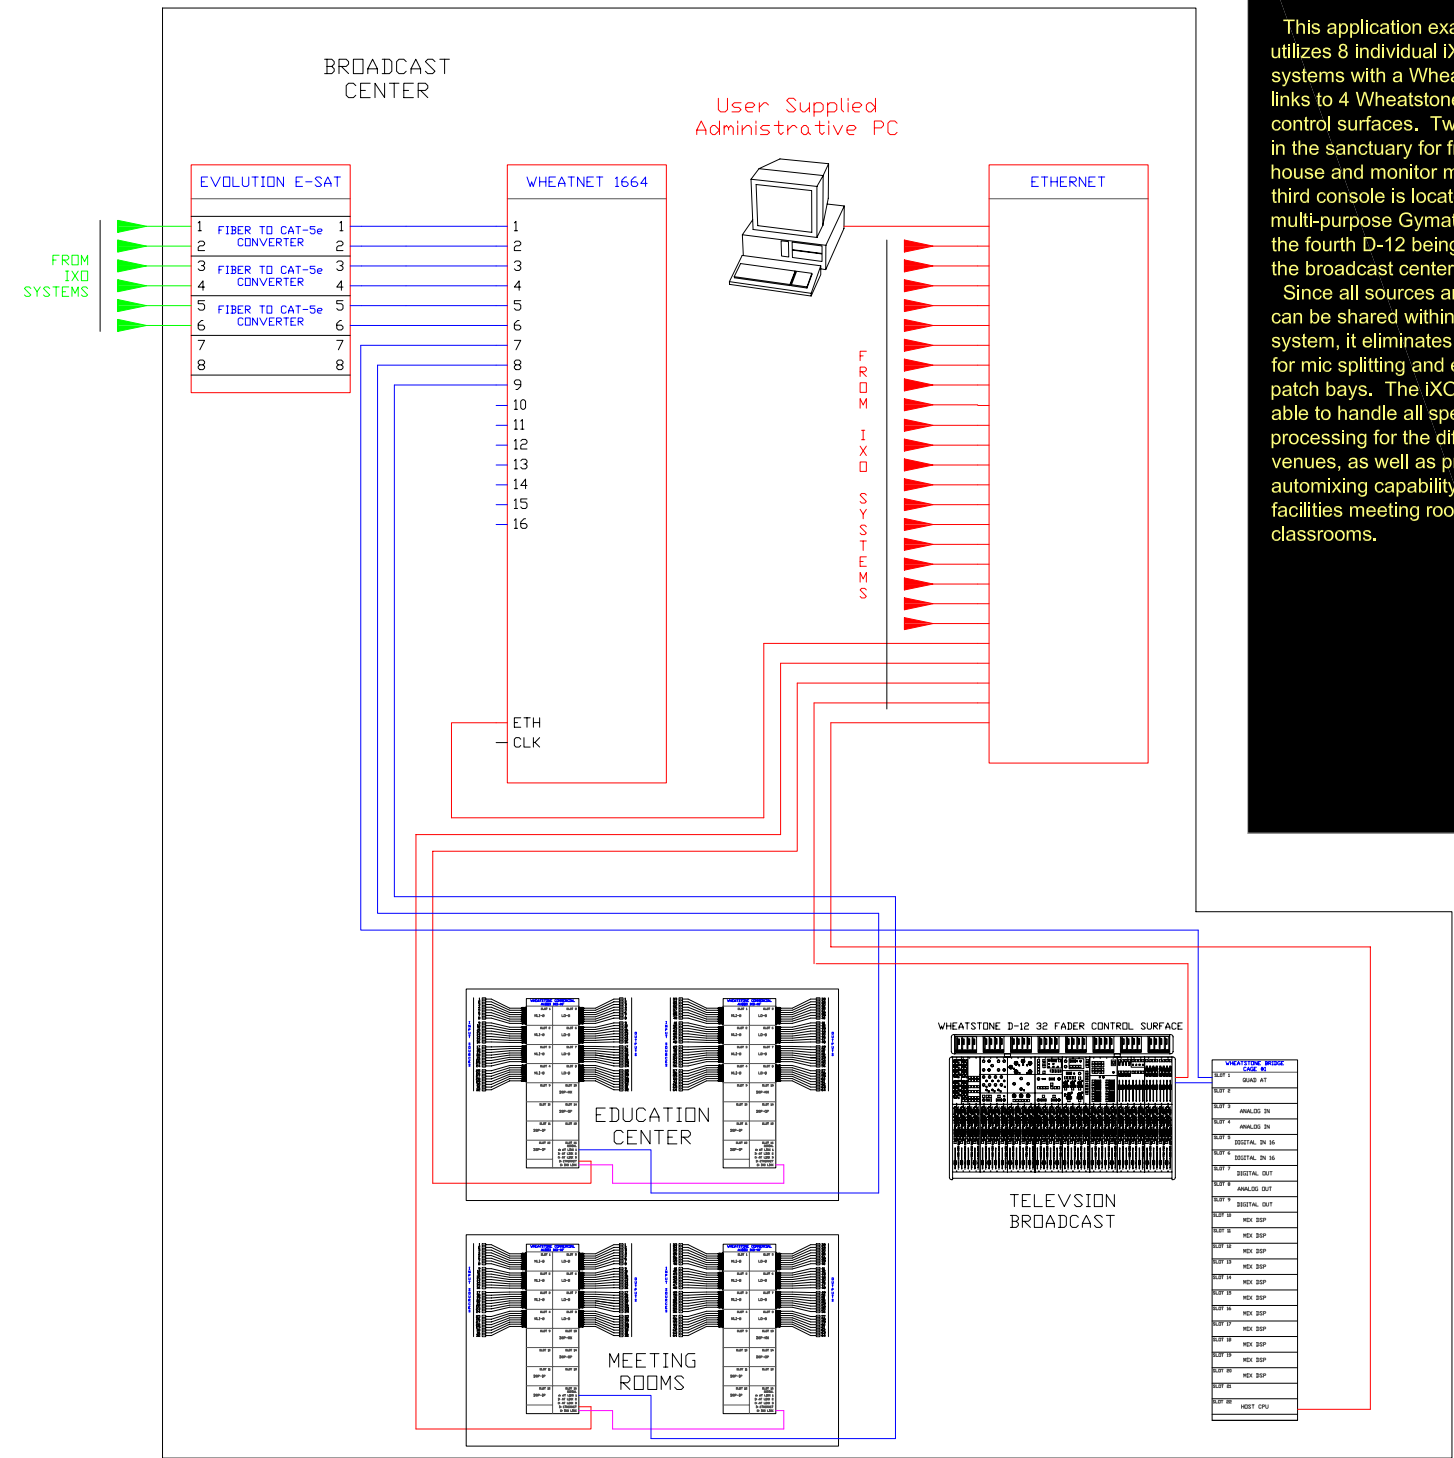


TO ETHERNET NETWORK

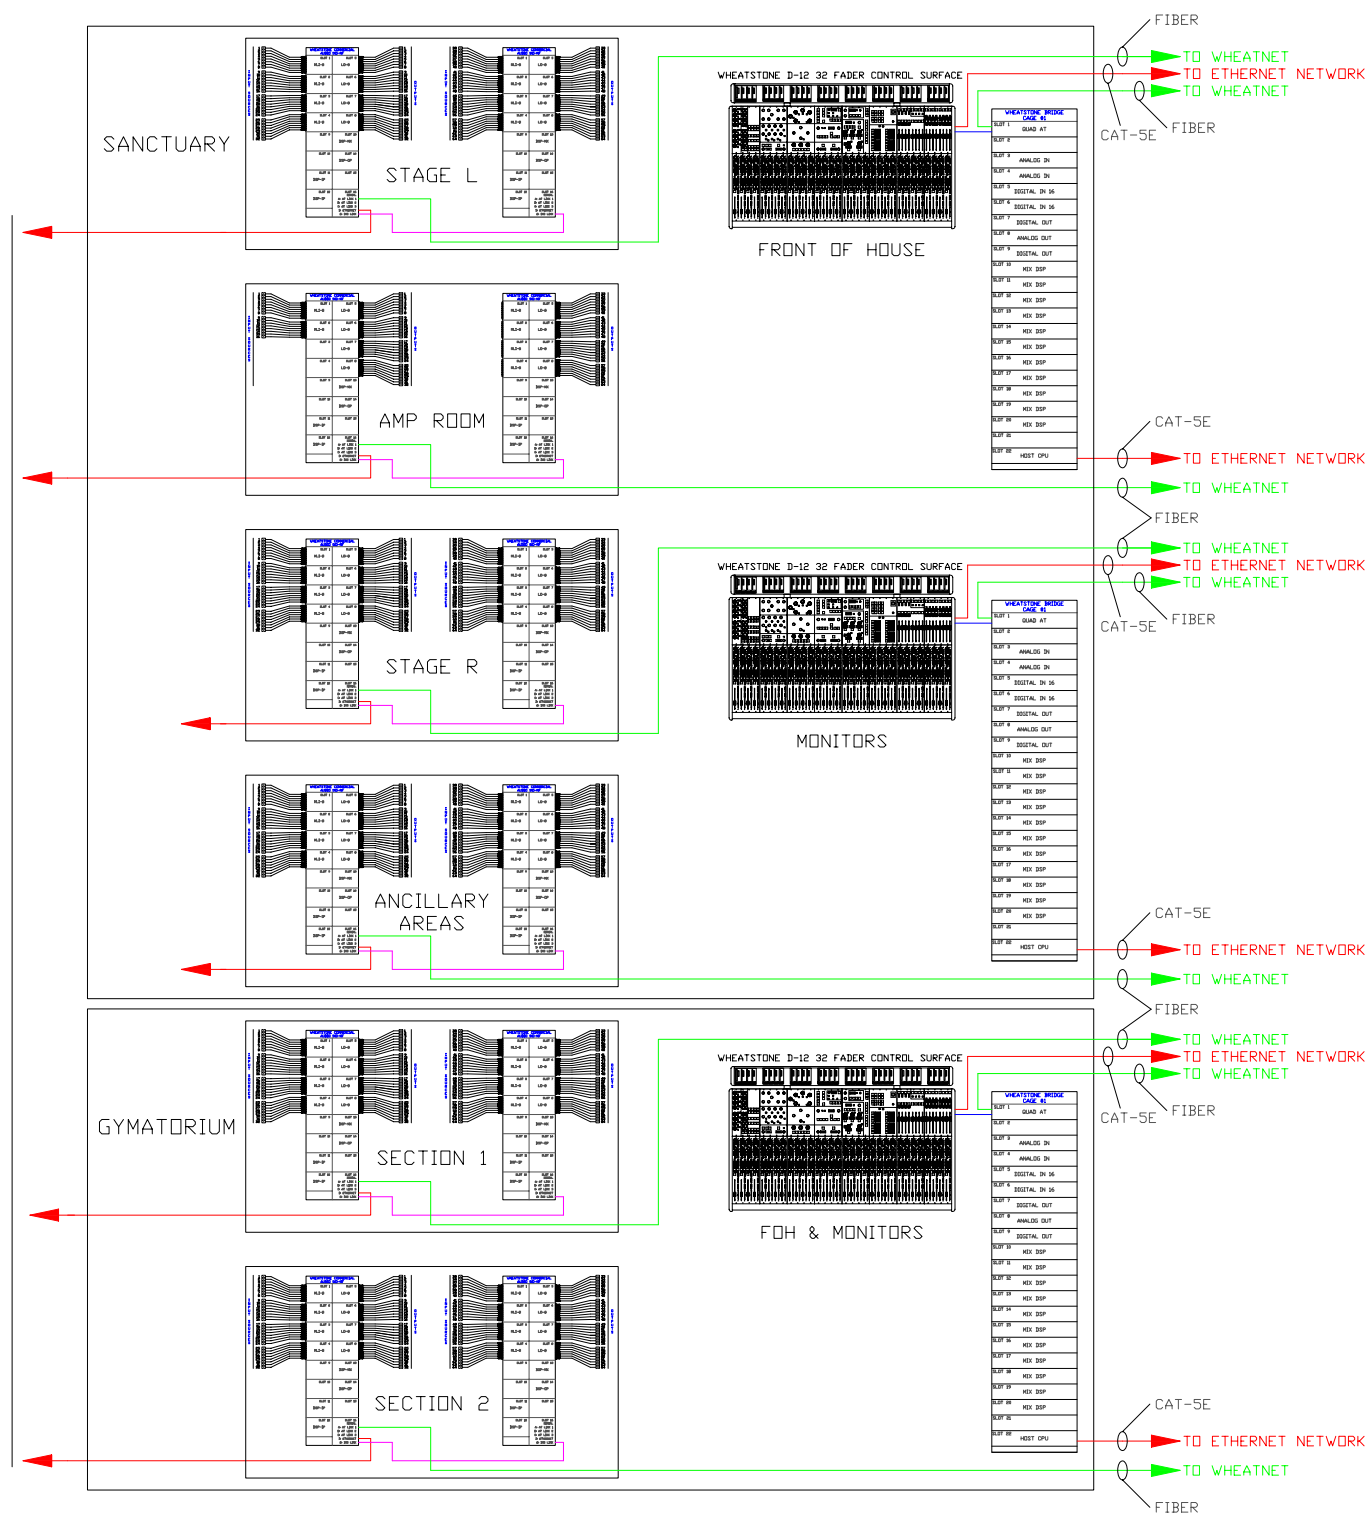

**ixO Application:  
House of Worship**

This application example utilizes 8 individual ixO systems with a Wheatnet which links to 4 Wheatstone D-12 control surfaces. Two are used in the sanctuary for front of house and monitor mixing. The third console is located in multi-purpose Gymnasium, with the fourth D-12 being used in the broadcast center.

Since all sources and mixes can be shared within the system, it eliminates the need for mic splitting and extensive patch bays. The ixO is also able to handle all speaker processing for the different venues, as well as providing automixing capability for the facilities meeting rooms and classrooms.

SCALE: NONE	 Wheatstone Corporation 600 Industrial Drive New Bern, North Carolina 28562		
DRAWN: BTF			
APPROVED:	TITLE: <b>IXO APPLICATION: HOUSE OF WORSHIP</b>		
DATE: 06/05/08			
PAGE: 1 OF 1	WHEATSTONE QUOTE NUMBER: 060508BTF-1	DRAWING NUMBER: AV-106	REV: